



VARIANCE REQUESTED:
HEIGHT REQUIREMENT

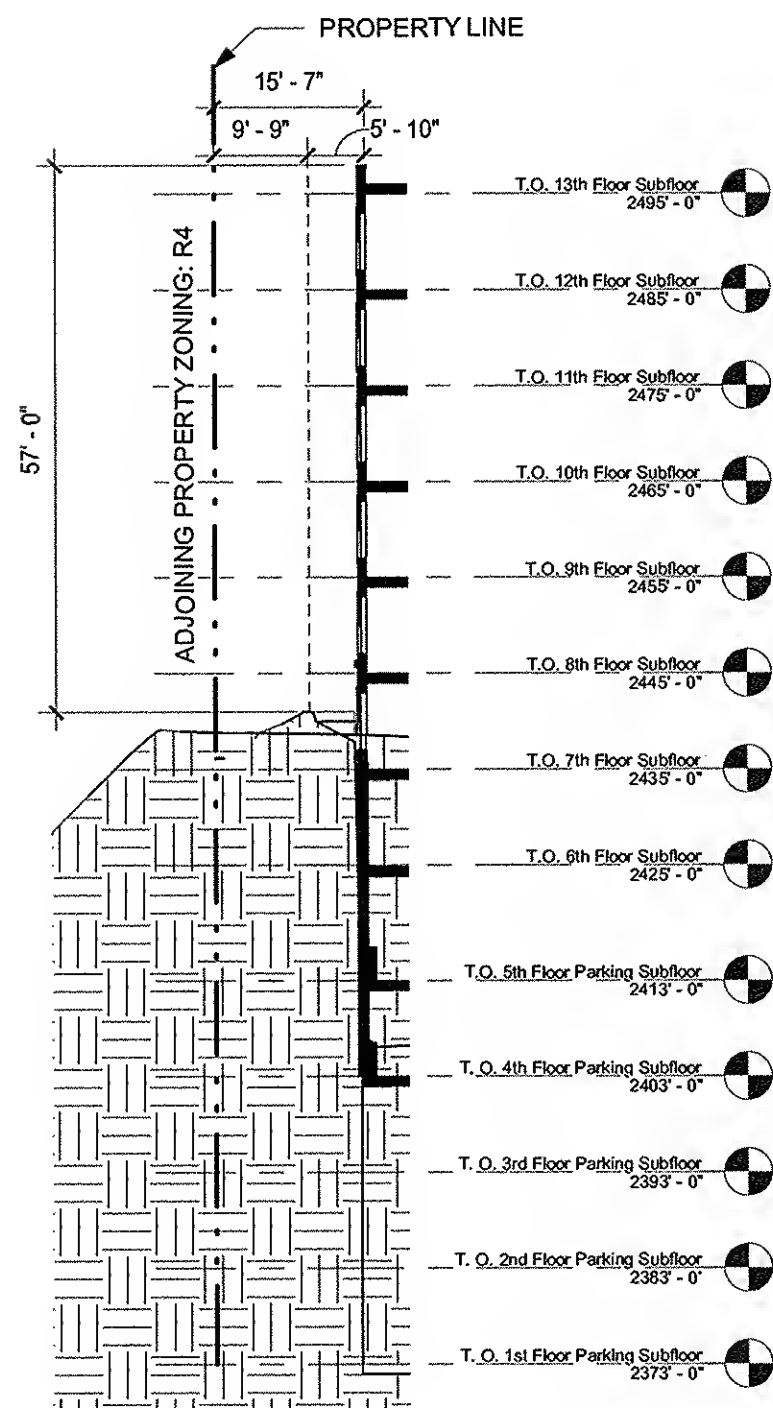

8 ZONING SECTION - BUILDING A -
SOUTHEAST

1" = 20'-0"


VARIANCE REQUESTED:
HEIGHT REQUIREMENT

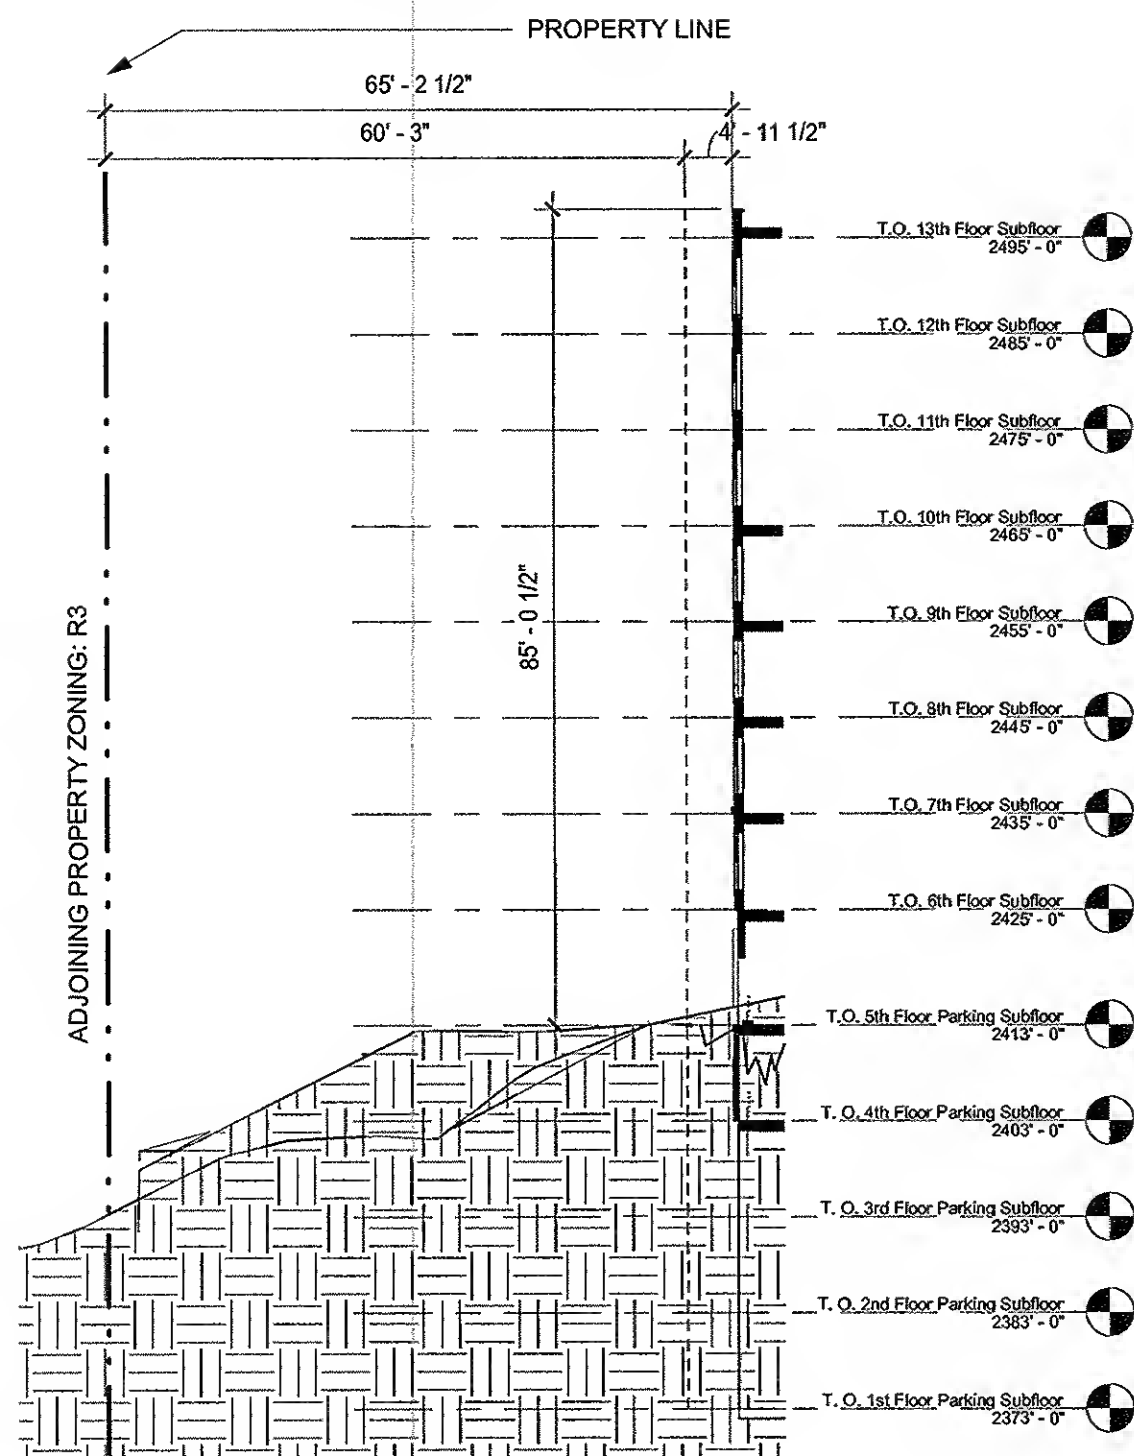

7 ZONING SECTION - BUILDING A -
NORTHEAST

1" = 20'-0"


PROPERTY LINE

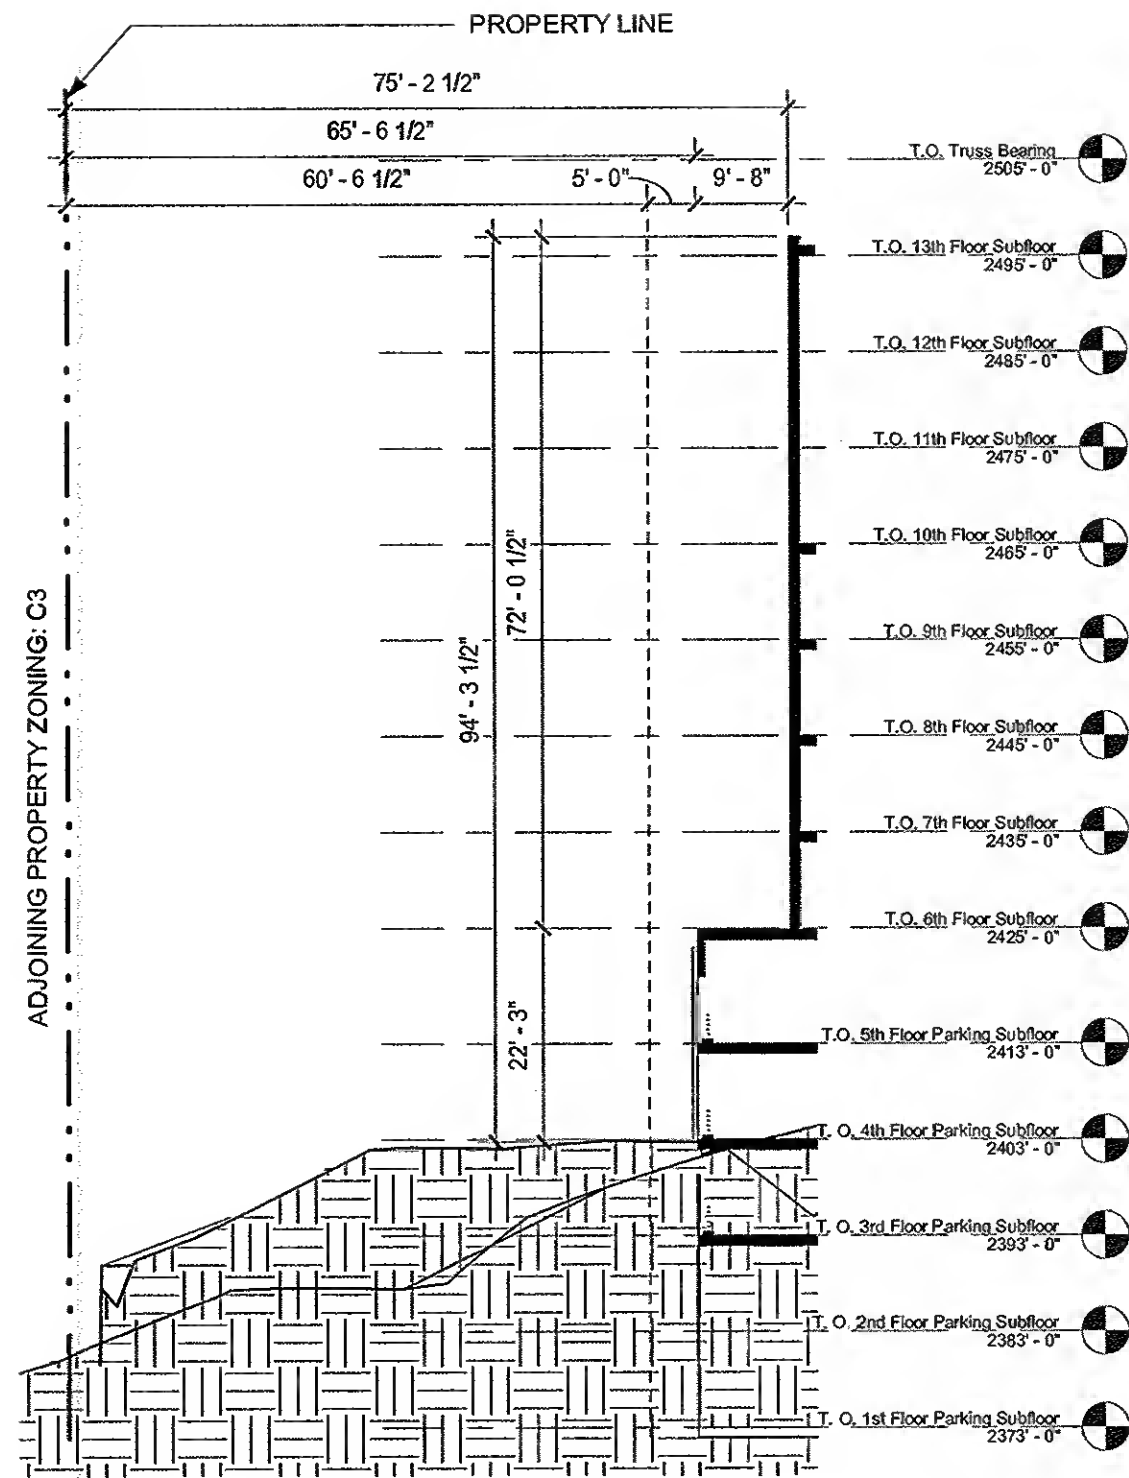

6 ZONING SECTION - BUILDING A -
NORTH 2

1" = 20'-0"


PROPERTY LINE

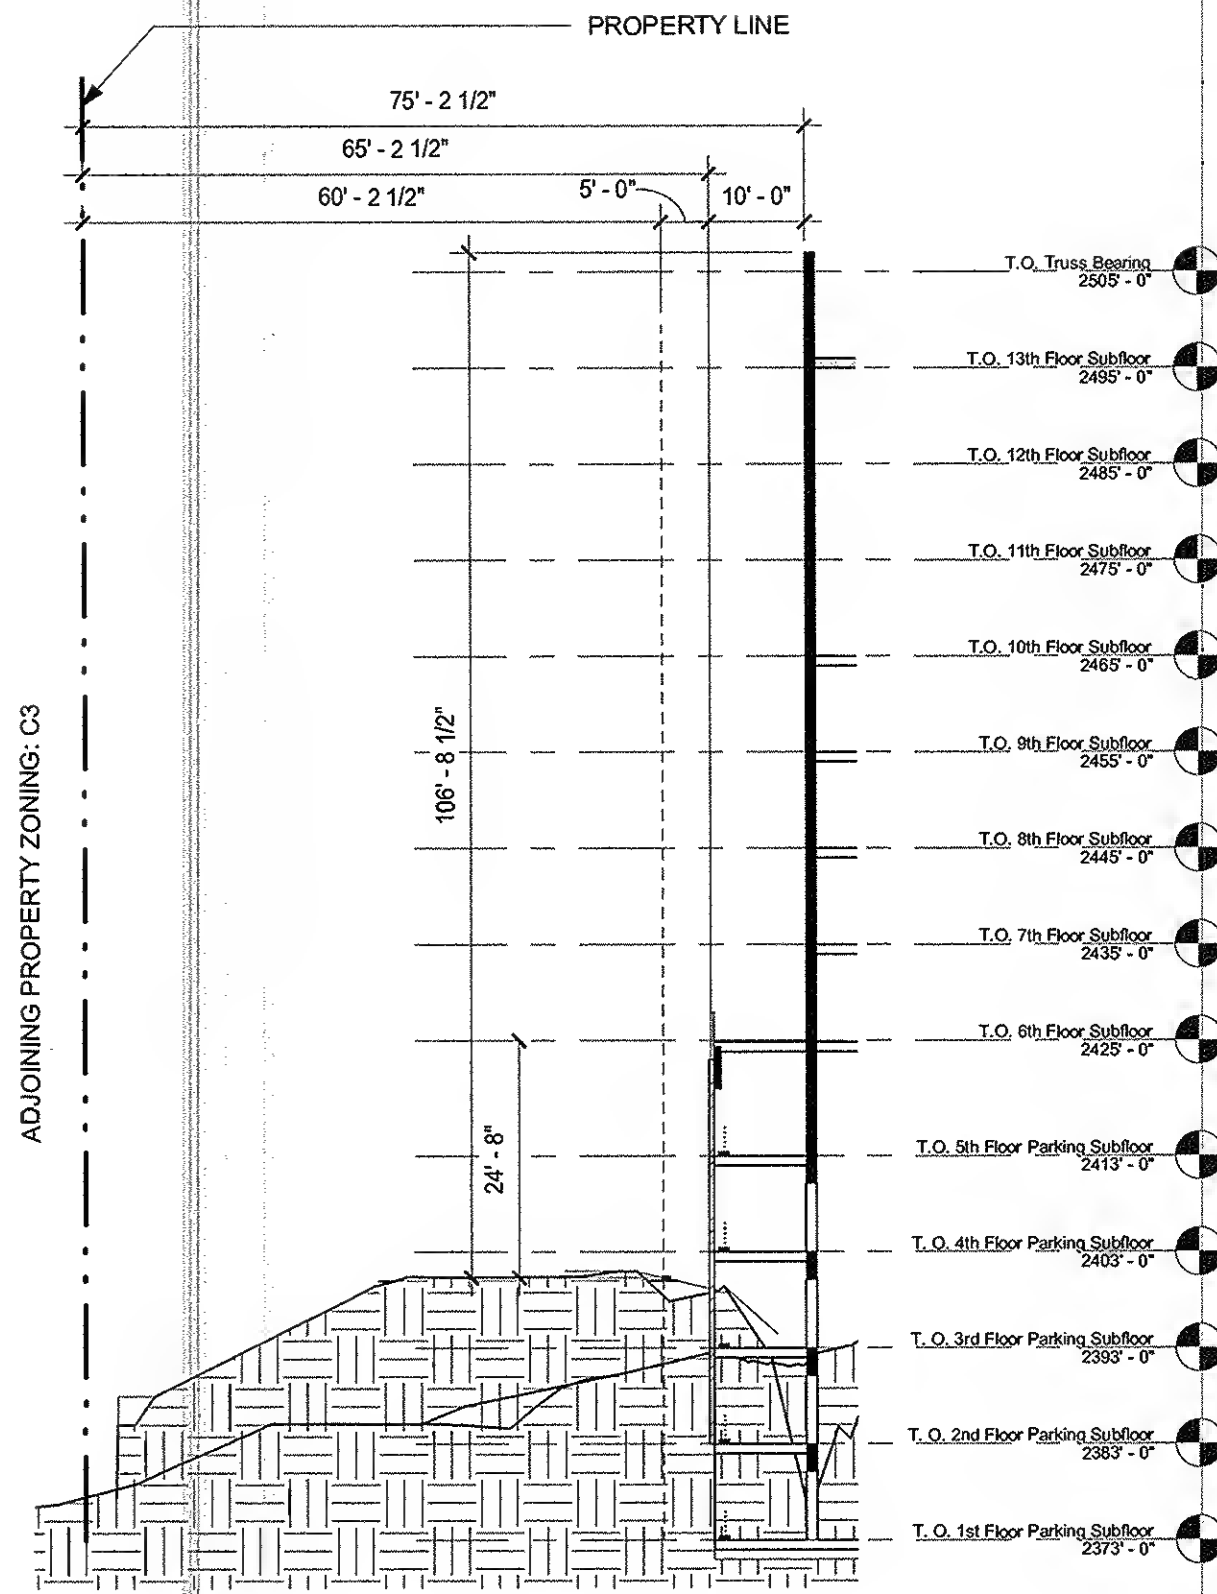

5 ZONING SECTION - BUILDING A -
NORTH ELEVATOR

1" = 20'-0"


PROPERTY LINE

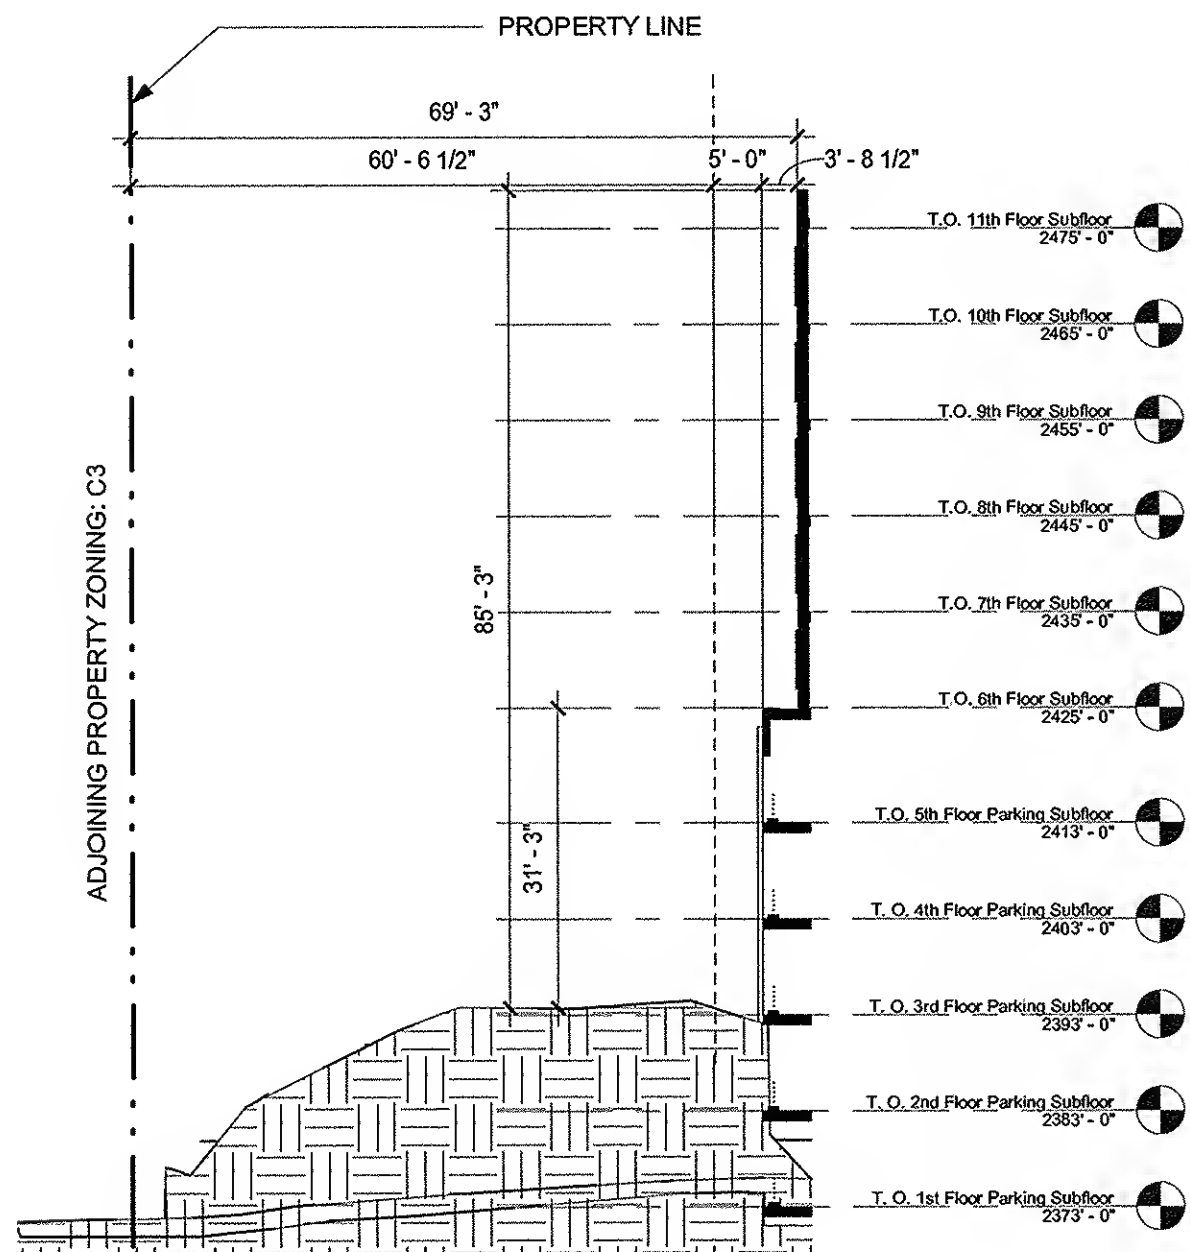

4 ZONING SECTION - BUILDING A -
NORTH

1" = 20'-0"


PROPERTY LINE

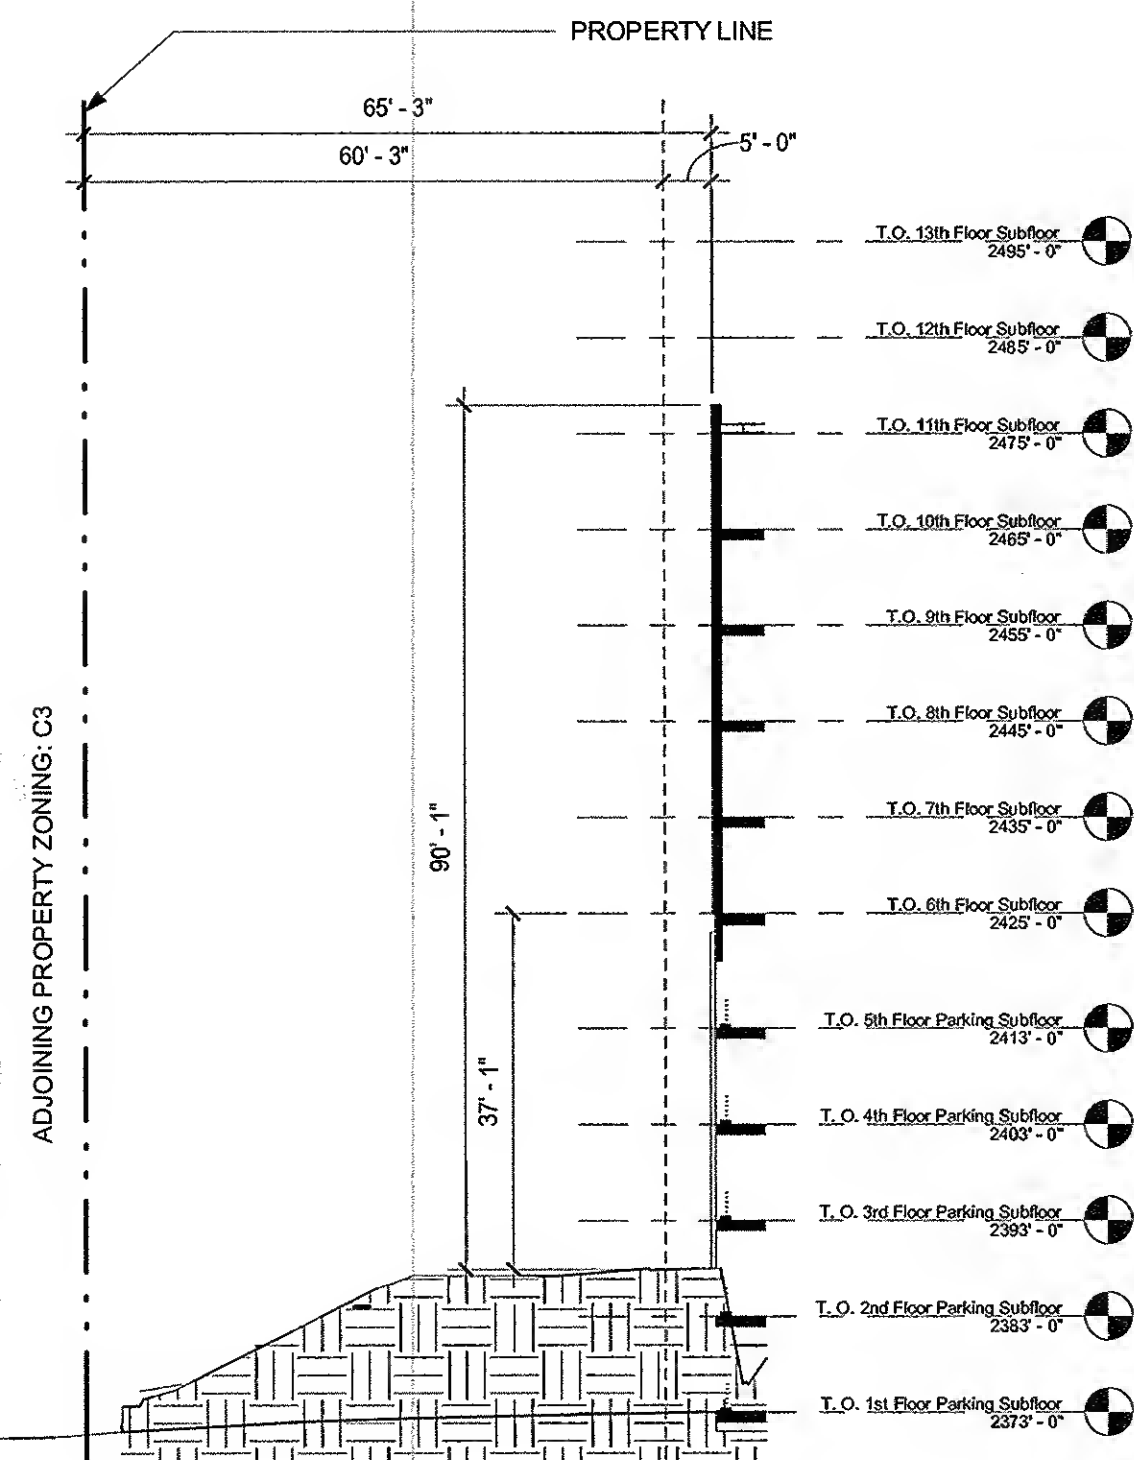

3 ZONING SECTION - BUILDING A -
NORTHWEST CORNER

1" = 20'-0"

PROPERTY LINE

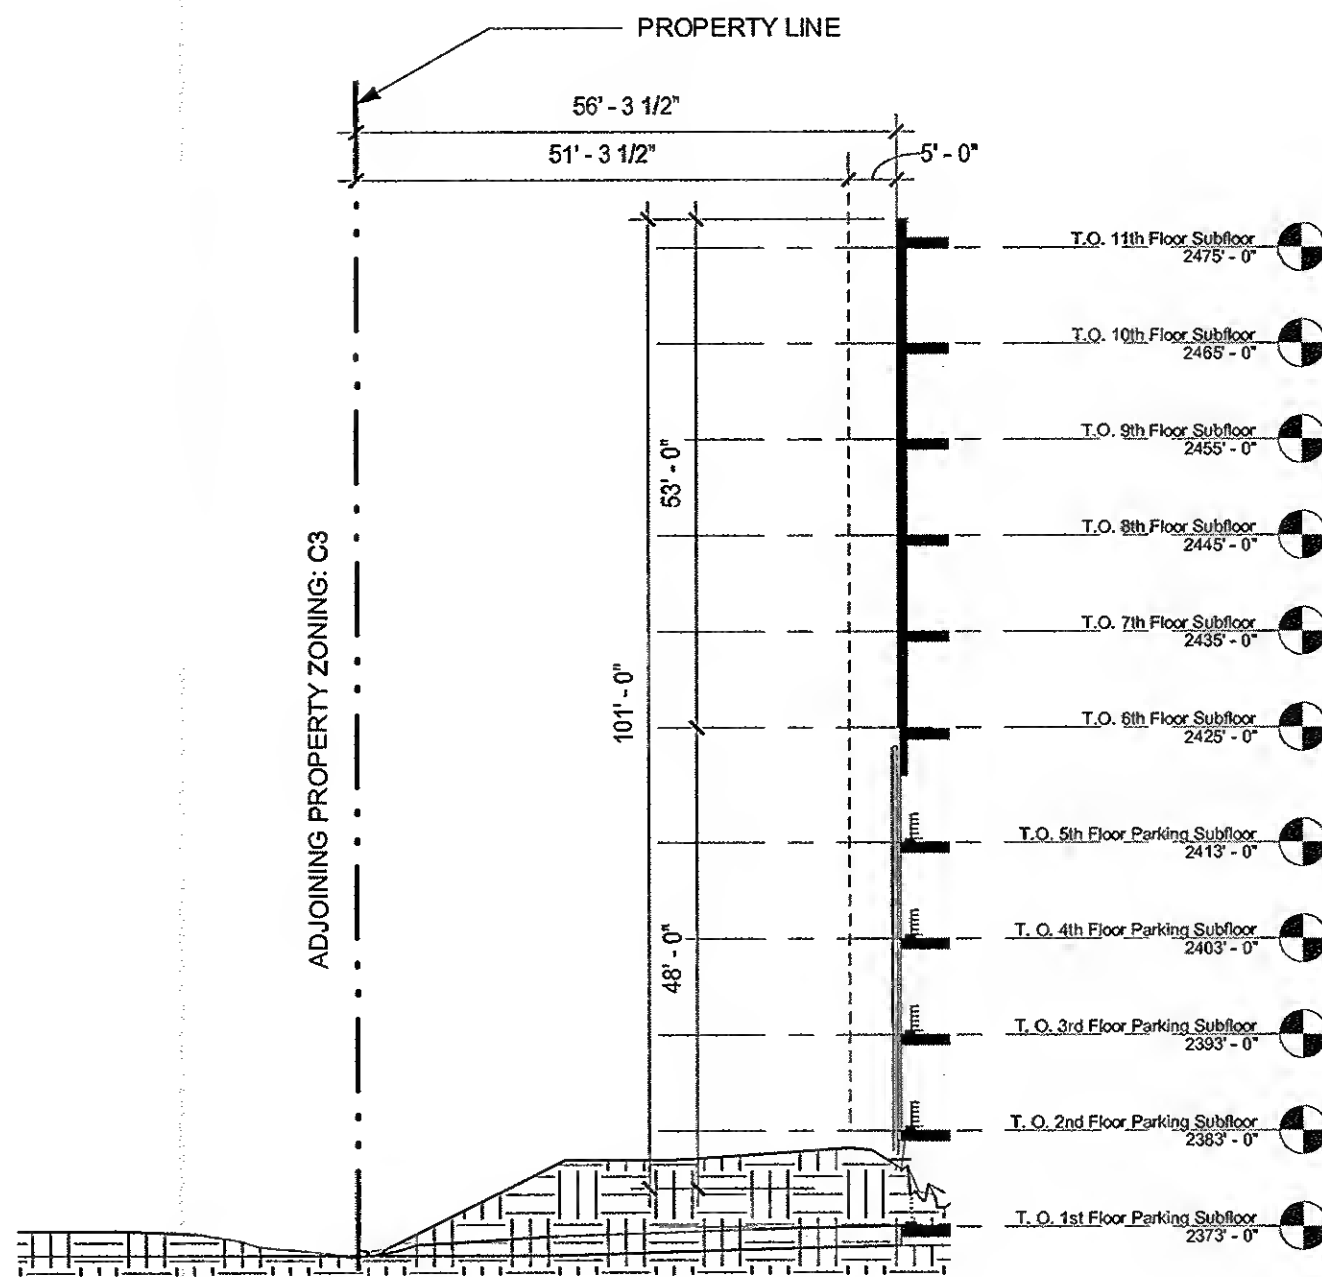


2 ZONING SECTION - BUILDING A -
NORTHWEST

1" = 20'-0"

VARIANCE REQUESTED:
71' SET BACK REQUIREMENT

PROPERTY LINE

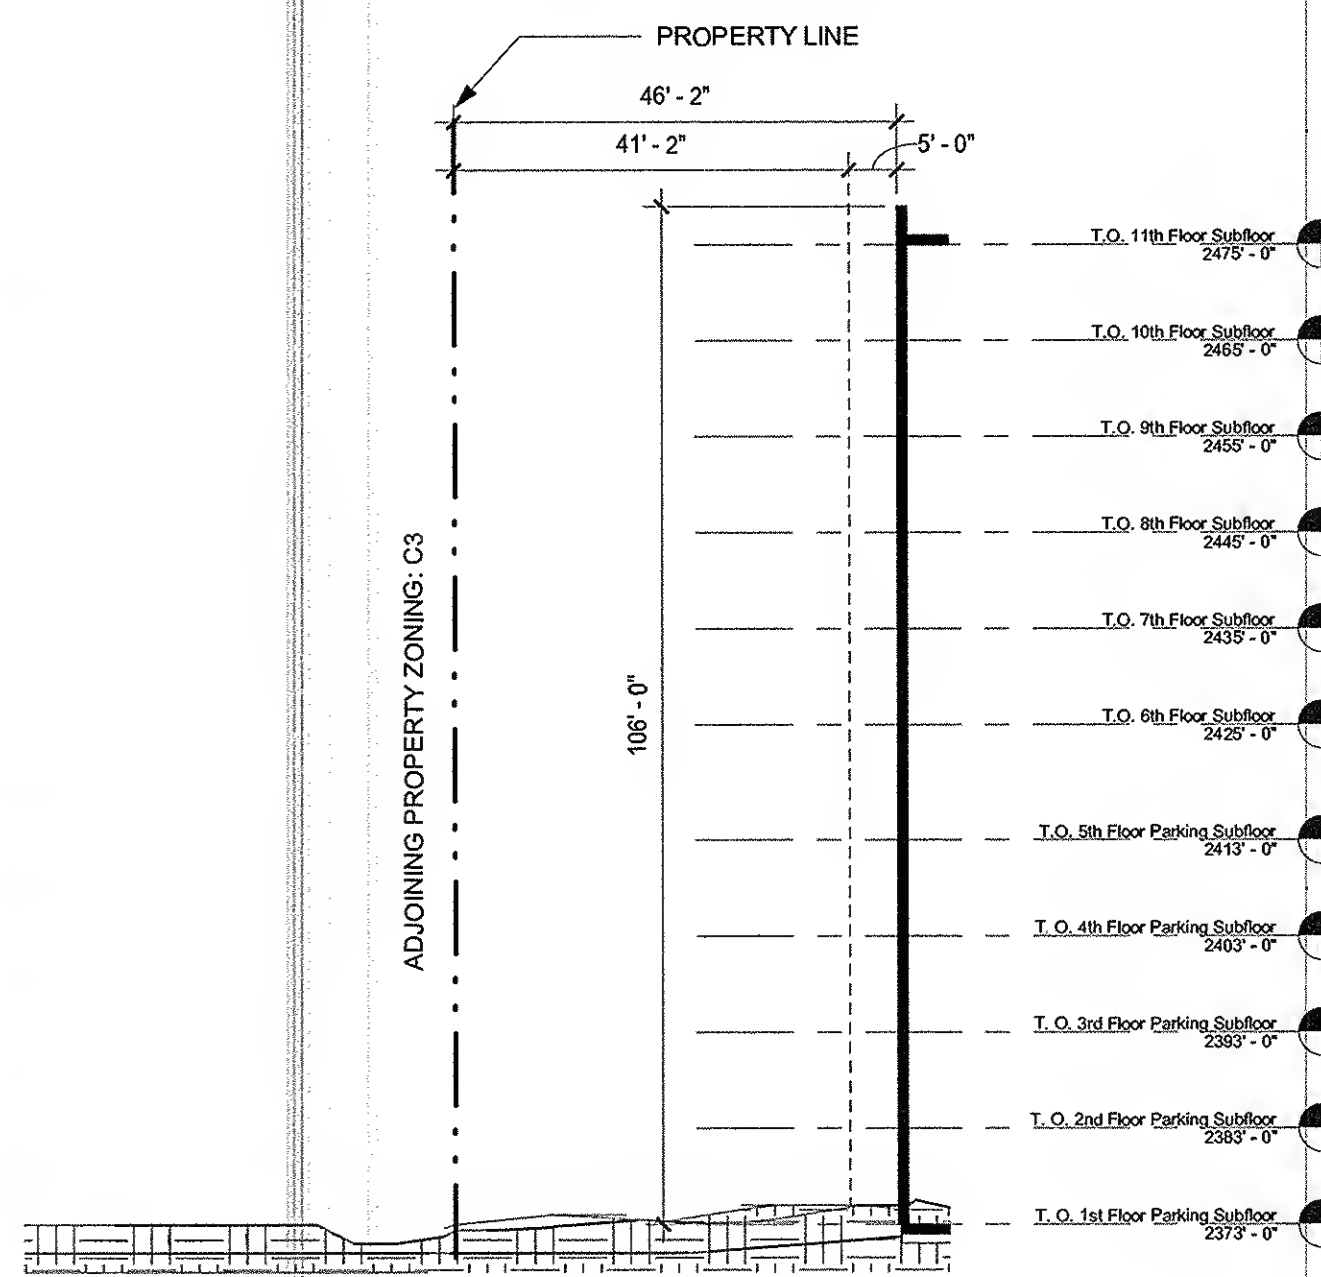

1 ZONING SECTION - BUILDING A -
SOUTHWEST

1" = 20'-0"